
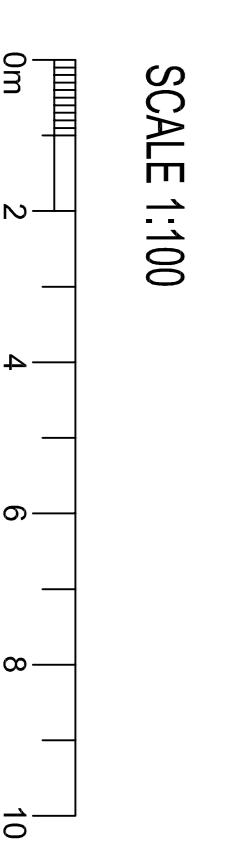


EXISTING FLOOR PLANS

MEZZANINE

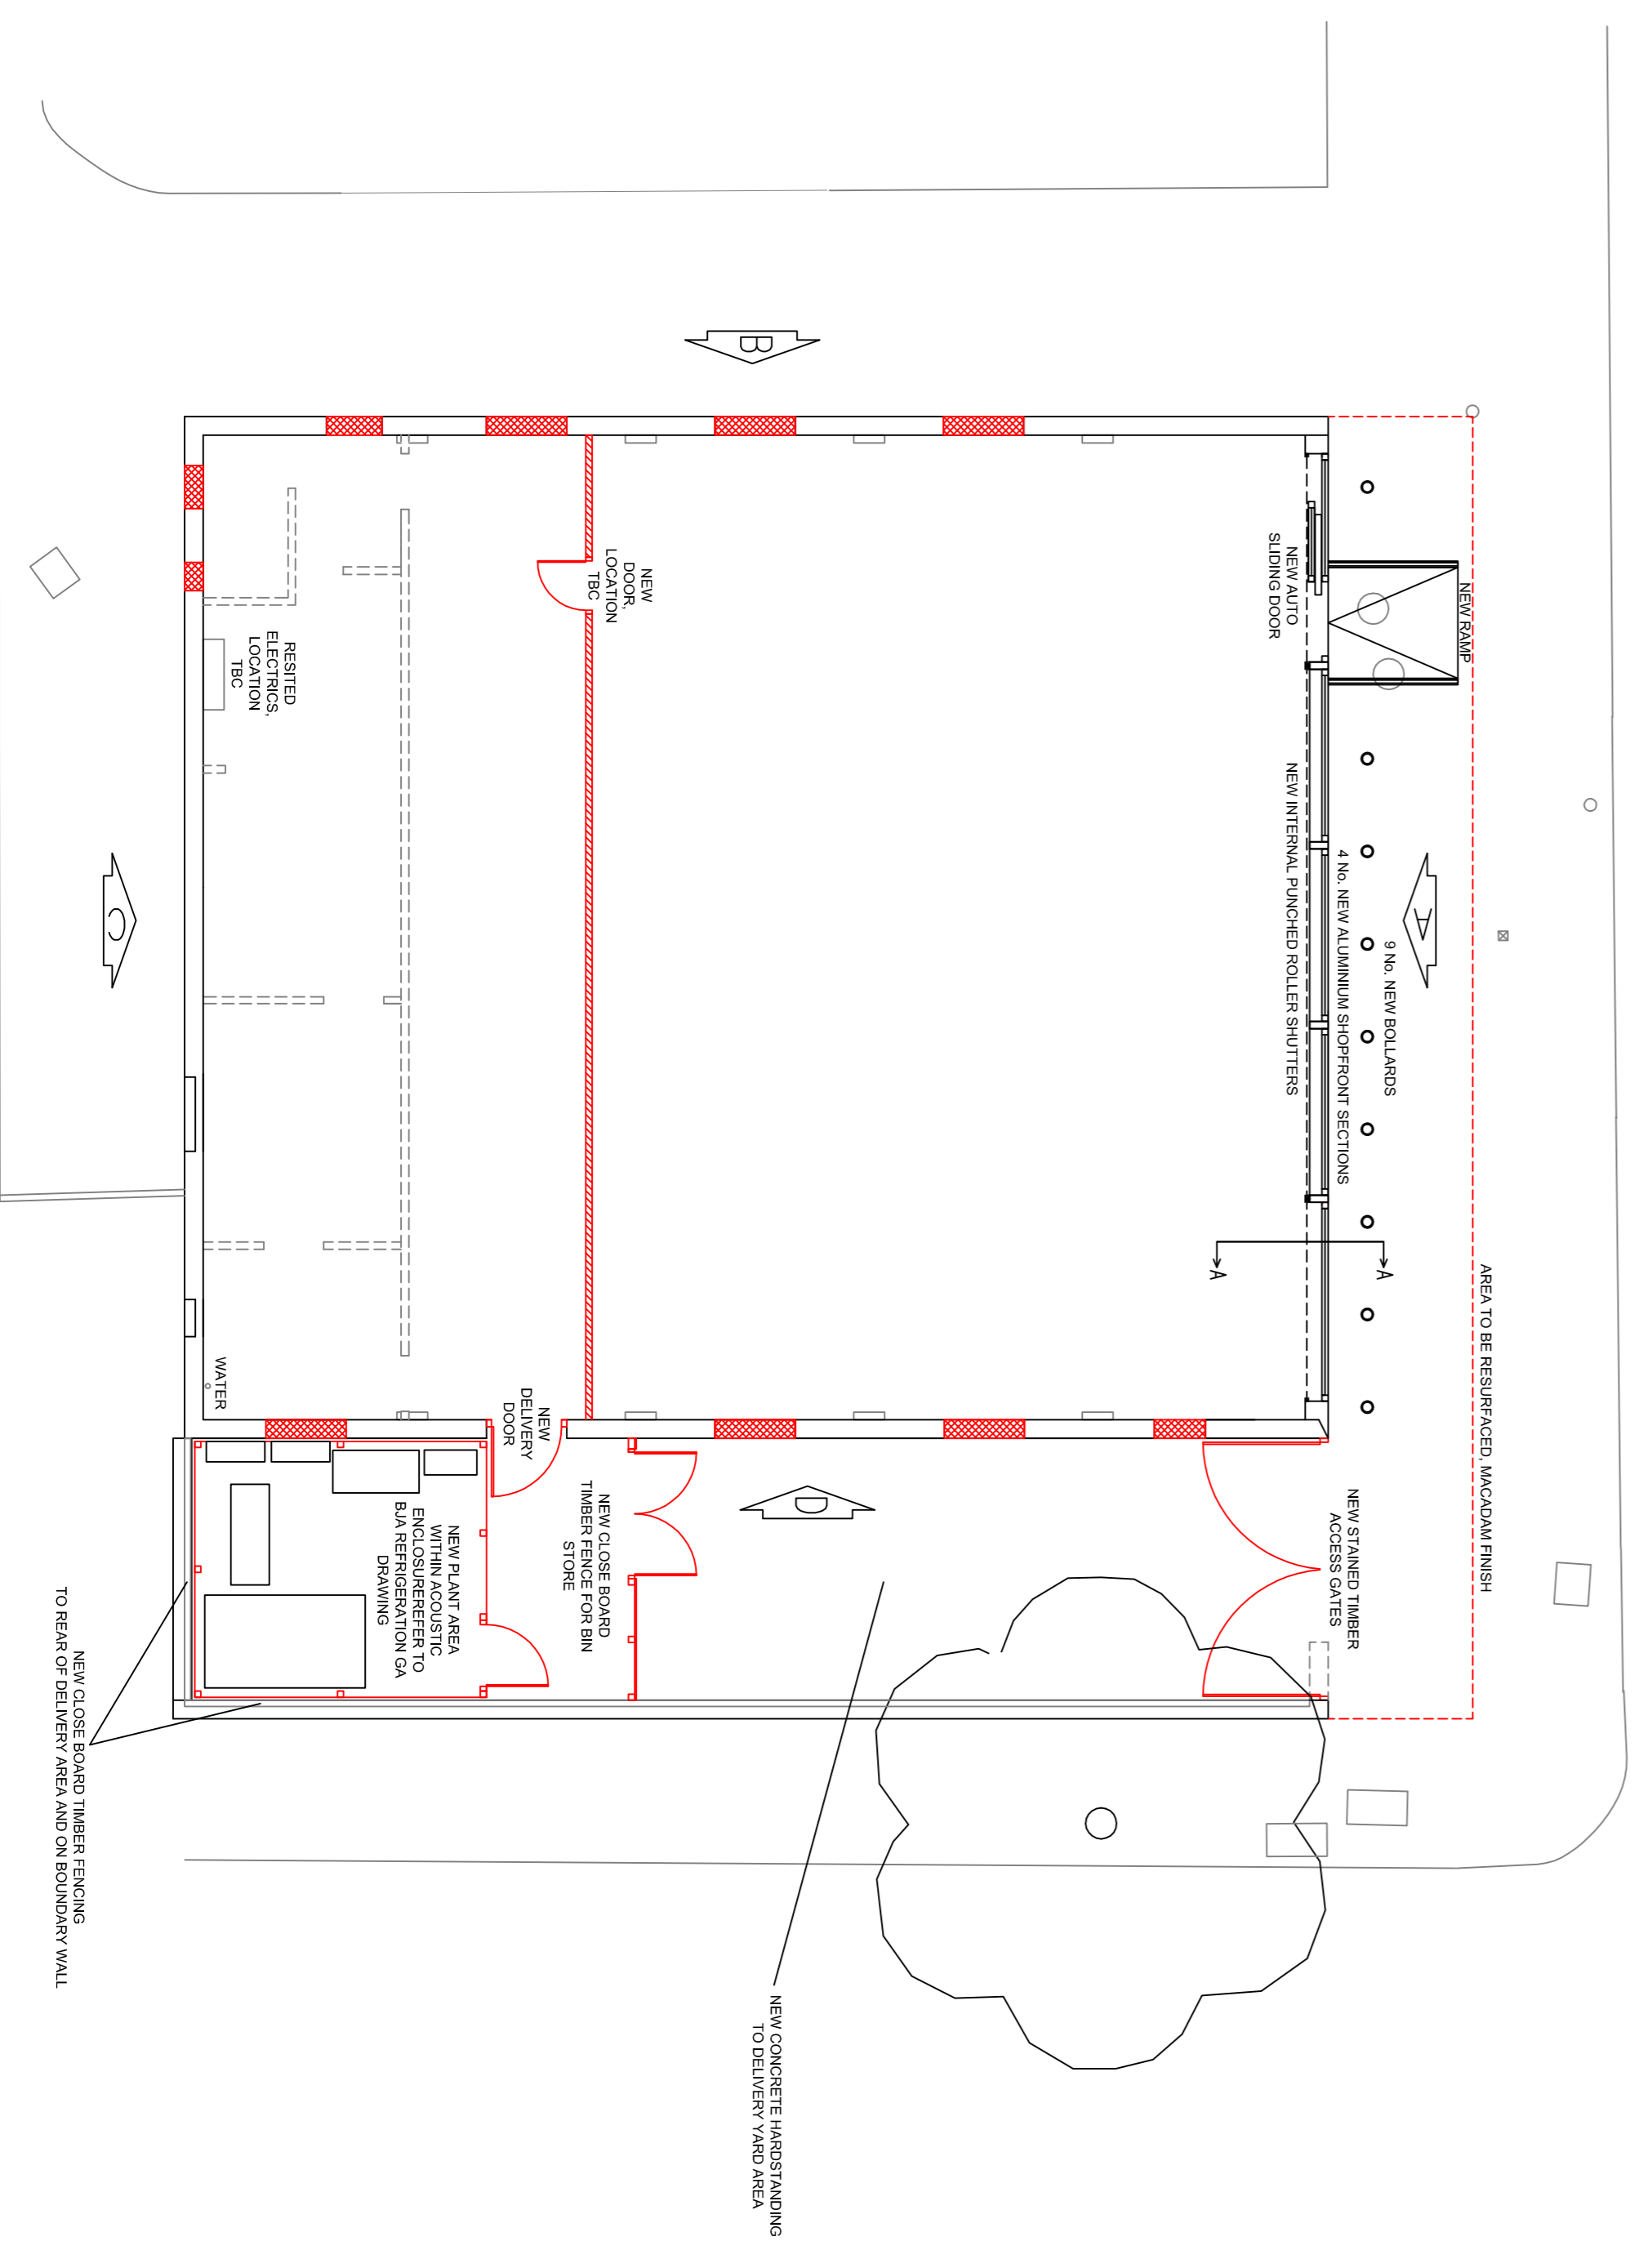

PROPOSED FLOOR PLAN

© THE CONTENTS OF THIS DRAWING REMAIN THE SOLE PROPERTY OF WELLSFIELD ASSOCIATES AND MUST NOT BE COPIED OR REPRODUCED WITHOUT PRIOR PERMISSION.  
 FULL SURVEY NOT CARRIED OUT. DRAWING PRODUCED USING INFORMATION SUPPLIED BY THE CLIENT

**Wellsfield Associates**  
 80, High Street,  
 Fordingham,  
 SS7 2PB  
 Tel: 01702 551123  
 Fax: 01702 558530  
 mail@wellsfieldassociates.co.uk

project  
 Proposed CO-OP Store  
 200 Kings Road,  
 Cardiff,  
 CF11 9DF

GROUND FLOOR PLANS 01

|       |           |         |         |
|-------|-----------|---------|---------|
| date  | July 2013 | drawn   | DAR     |
| scale | 1:100@A1  | dwg no. | 2205.02 |