



NEW COVERING TO PITCHED ROOF
SPEC: KINGSPAN KS1000RW, FINISH: GREY

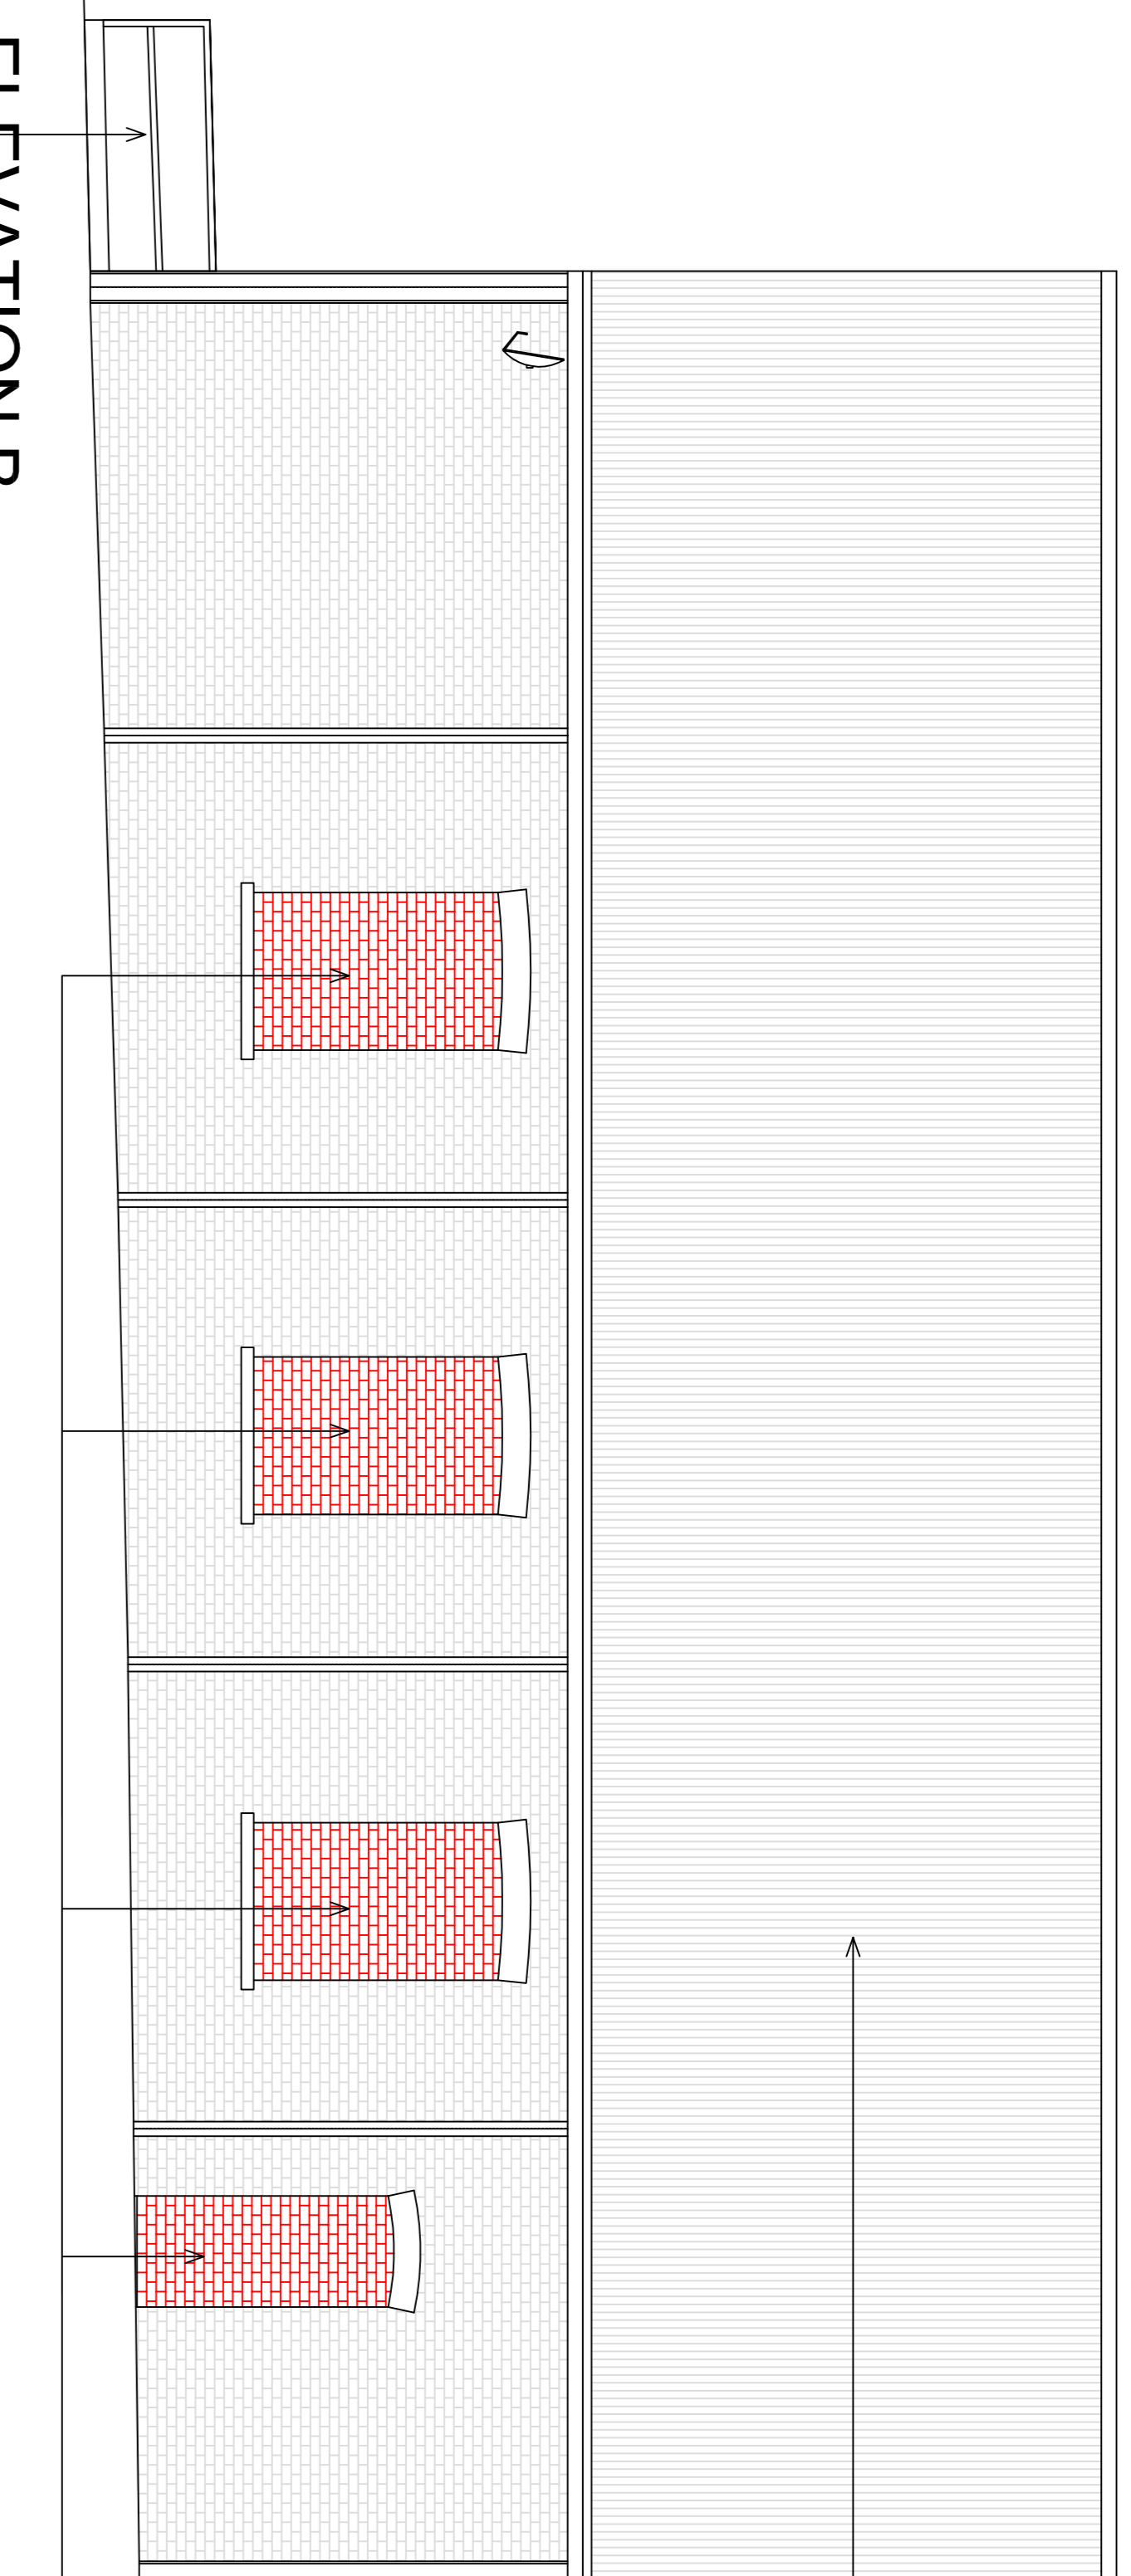

ELEVATION B

EXISTING OPENINGS INFILLED, FINISH TO MATCH SURROUNDING BRICKWORK

NEW COVERING TO PITCHED ROOF
SPEC: KINGSPAN KS1000RW, FINISH: GREY

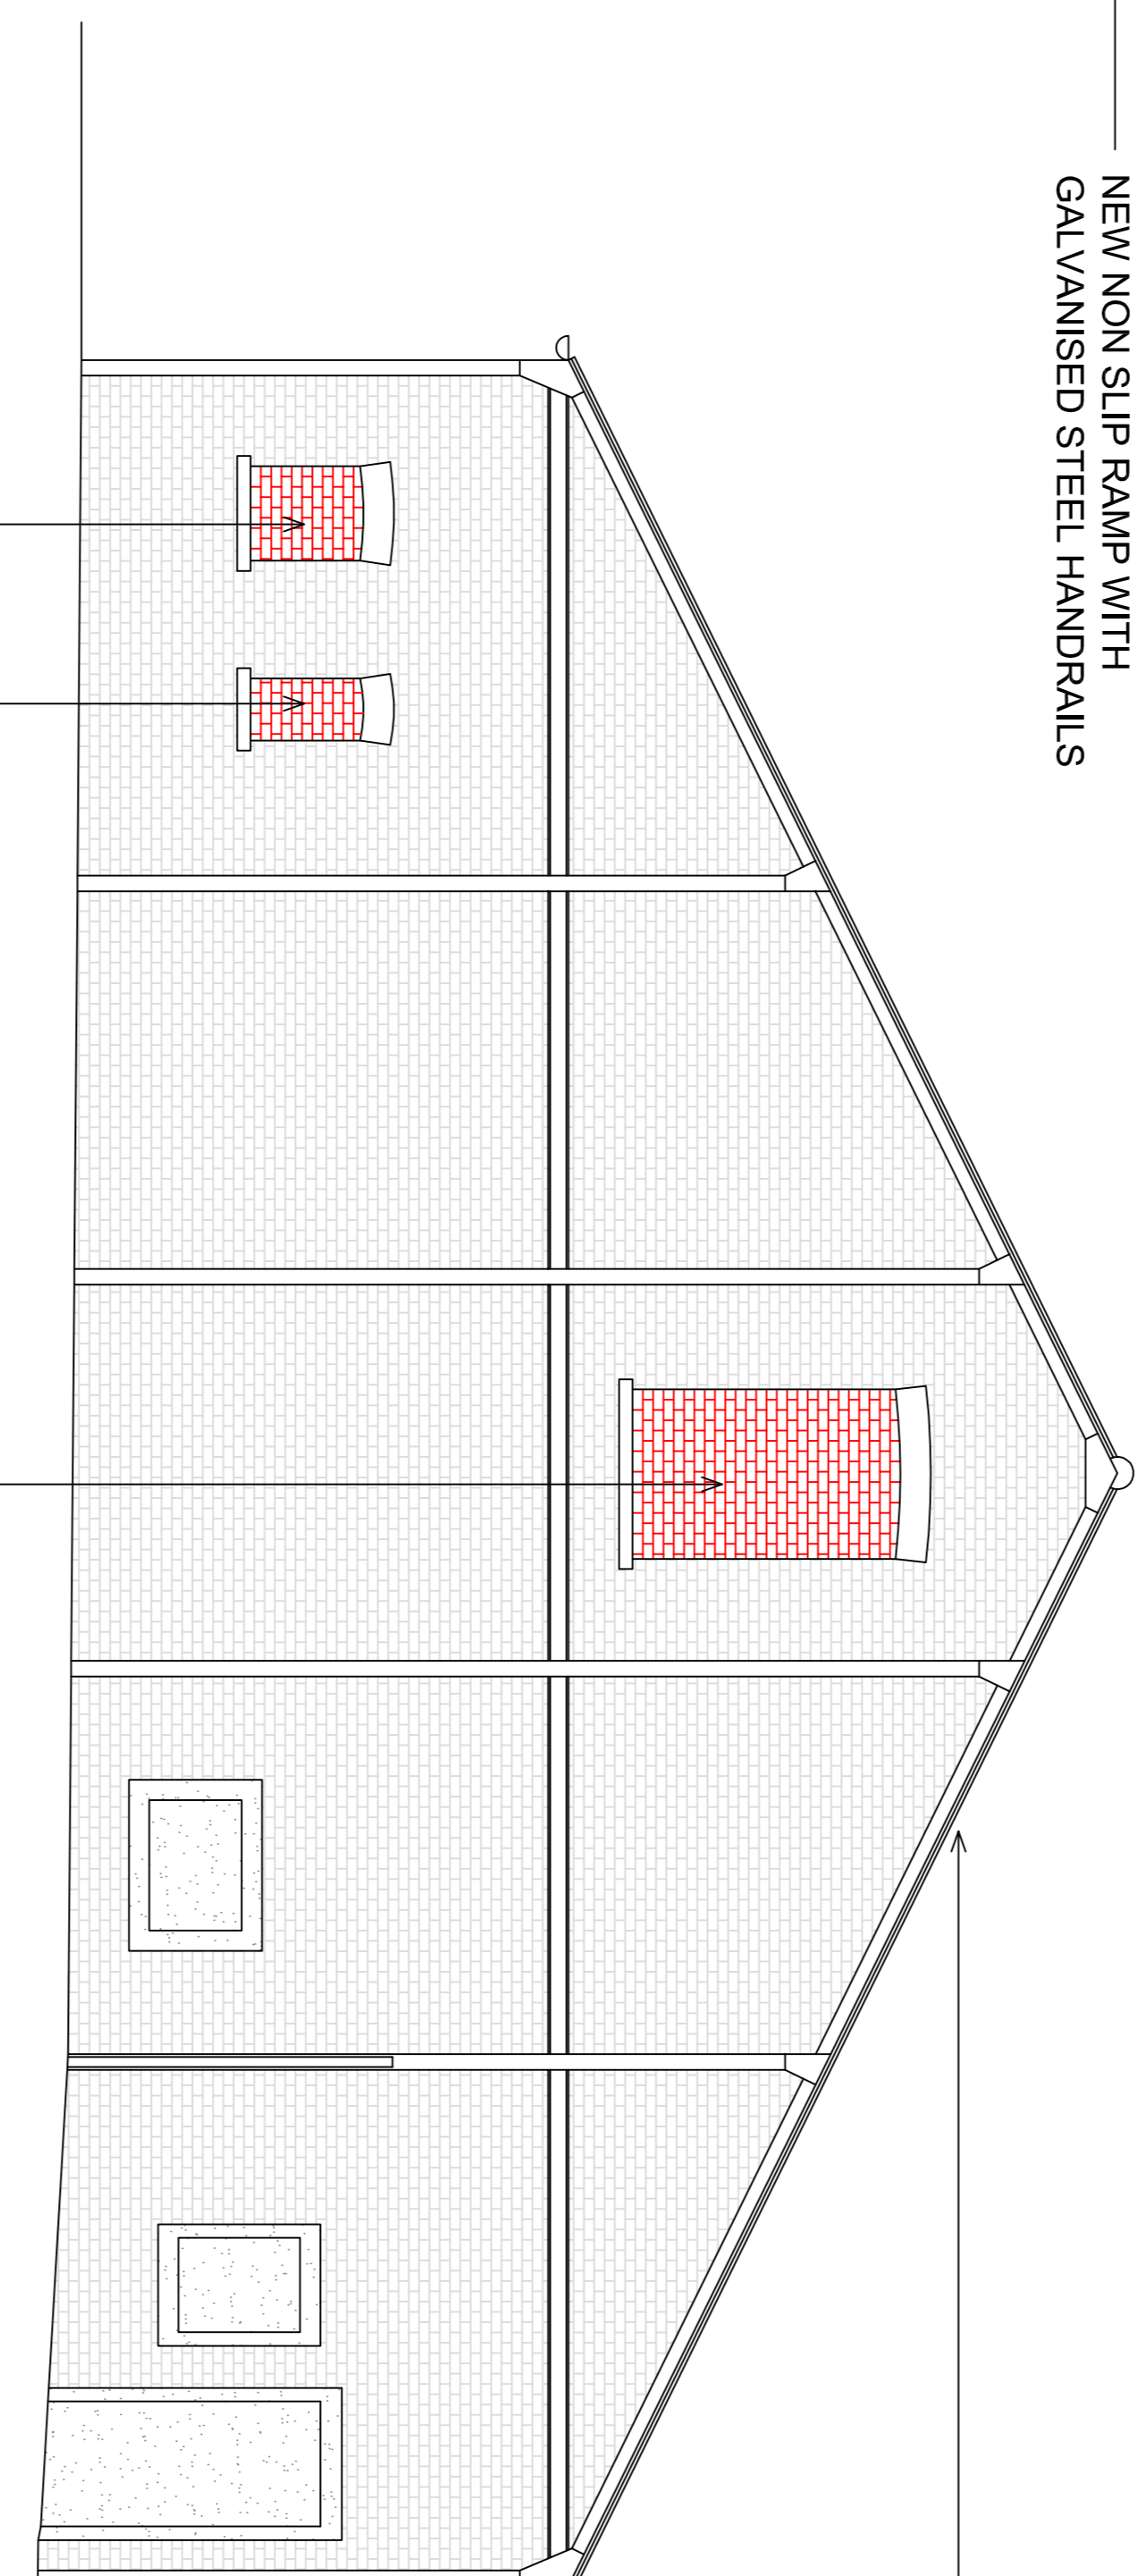


ELEVATION C

EXISTING OPENINGS INFILLED, FINISH TO MATCH SURROUNDING BRICKWORK

NEW ACOUSTIC SCREEN AND REFRIGERATION PLANT UNITS BEHIND NEW TIMBER FENCE - REFER TO BJA REFRIGERATION GA DRAWING

NEW CLOSE BOARD TIMBER FENCING

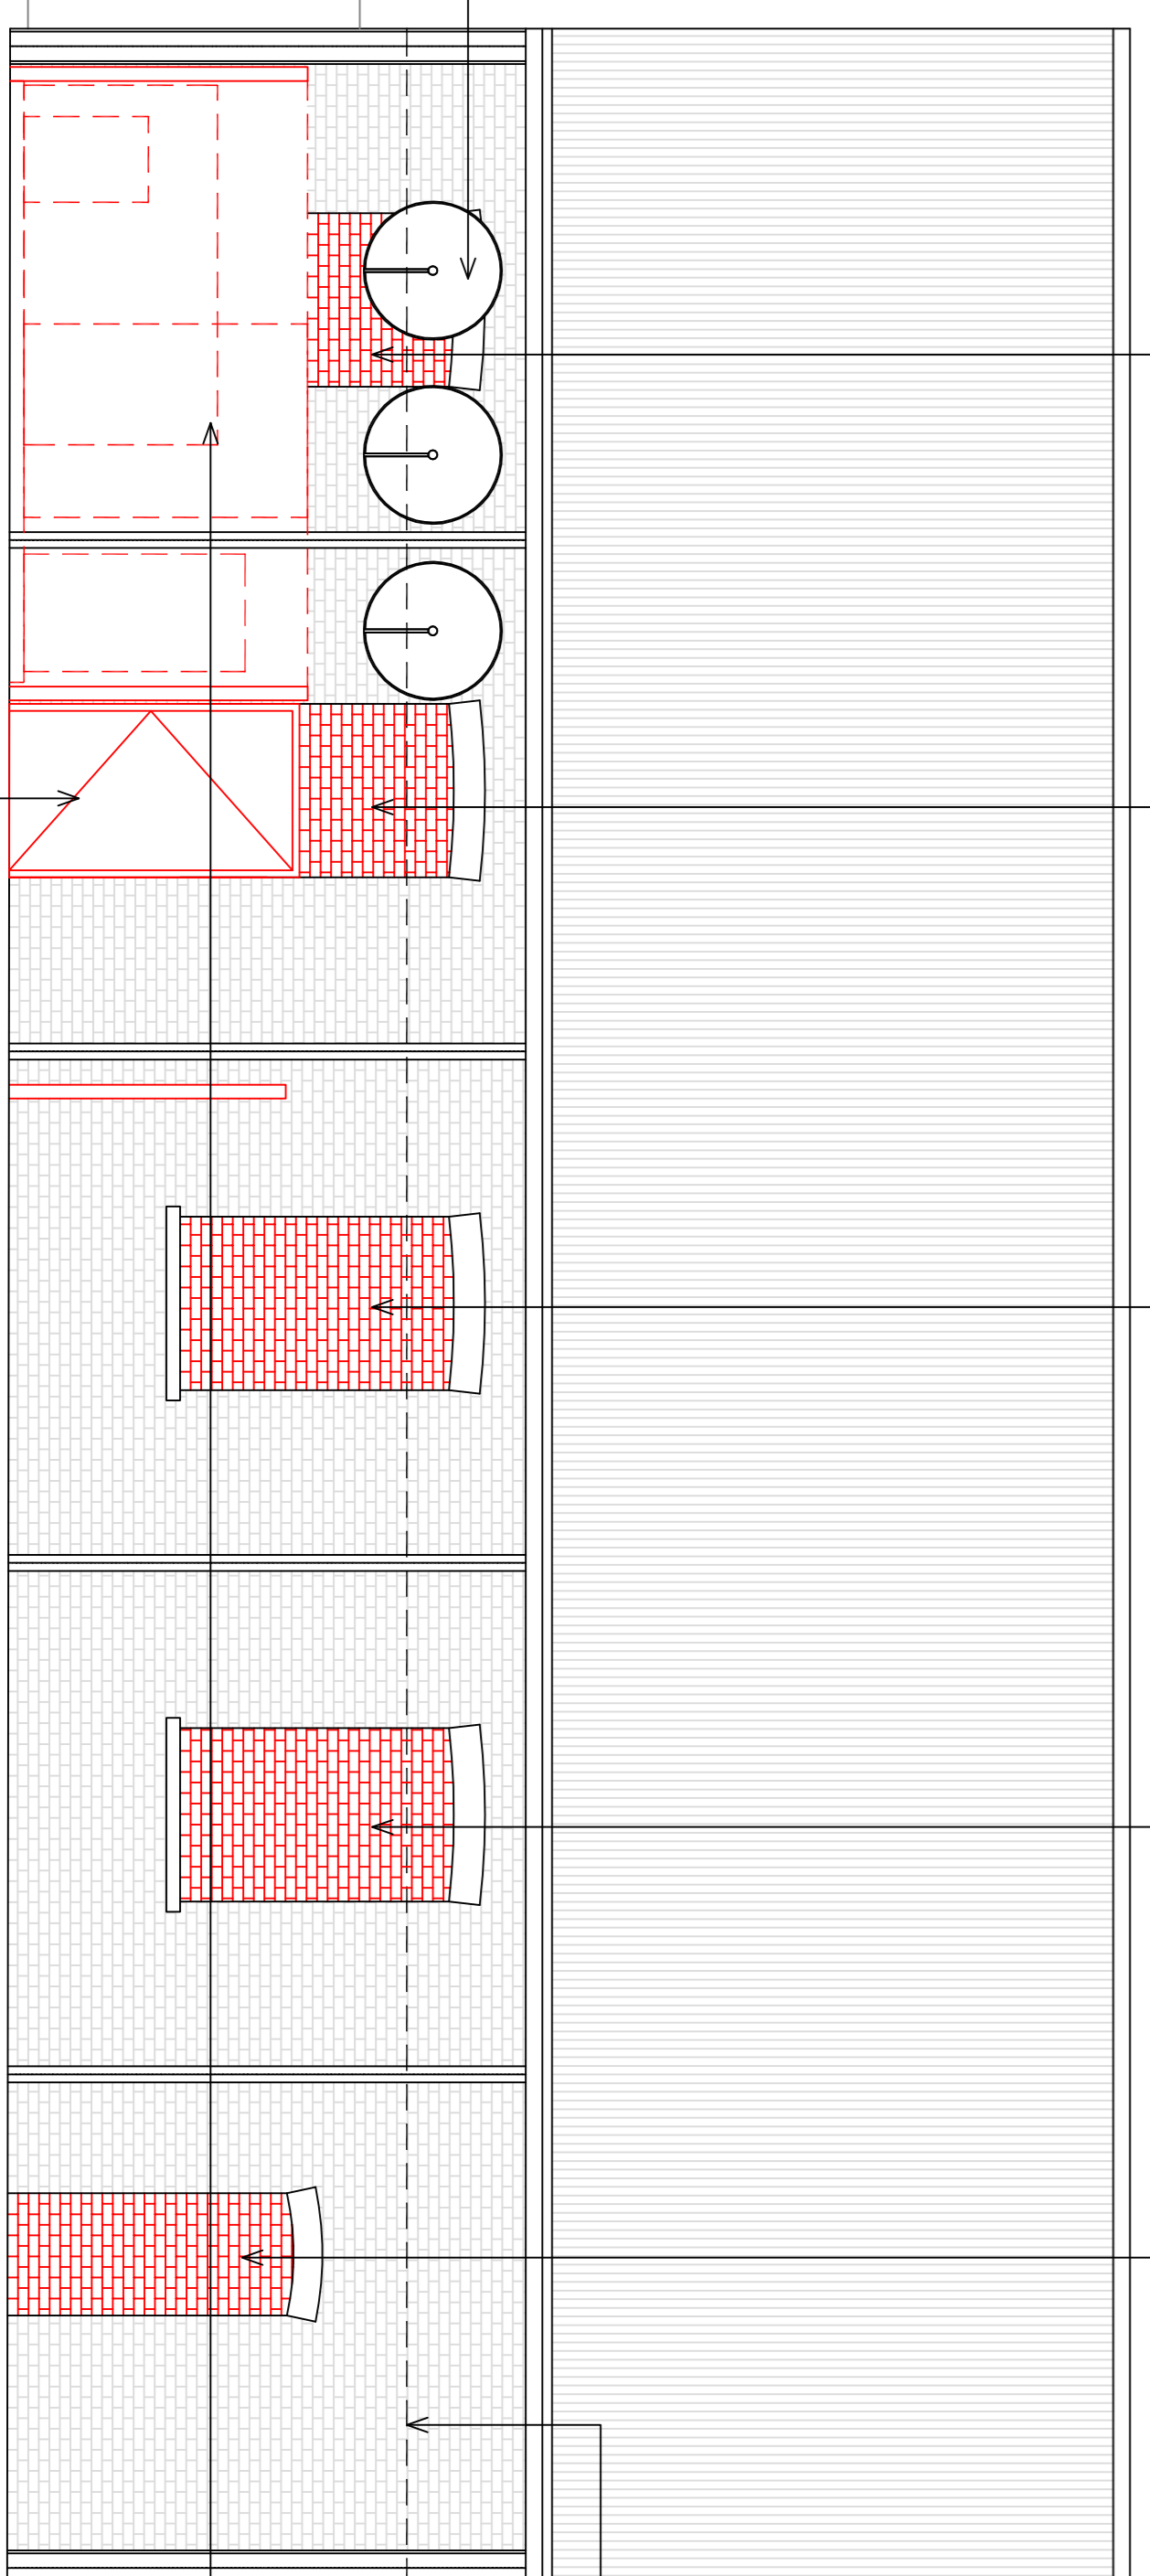


ELEVATION D

NEW CLOSE BOARD TIMBER FENCING ON WALL

NEW ACOUSTIC SCREEN AND REFRIGERATION PLANT UNITS BEHIND EXISTING WALL - REFER TO BJA REFRIGERATION GA DRAWING

SCALE 1:50

 

© THE CONTENTS OF THIS DRAWING REMAIN THE SOLE PROPERTY OF WELLSFIELD ASSOCIATES AND MUST NOT BE COPIED OR REPRODUCED WITHOUT PRIOR PERMISSION.
FULL SURVEY NOT CARRIED OUT. DRAWING PRODUCED USING INFORMATION SUPPLIED BY THE CLIENT

Wellsfield Associates

80, High Street,
Fleetham,
SS7 2PB
Tel: 01702 551123
Fax: 01702 558530
mail@wellsfieldassociates.co.uk

project

Proposed CO-OP Store
200 Kings Road,
Cardiff,
CF11 9DF

PROPOSED SIDE & REAR ELEVATIONS

date
July 2013

drawn
DAR

scale
1:50@A1

dlg no. 2205.05