



EXISTING FLOOR PLANS

MEZZANINE

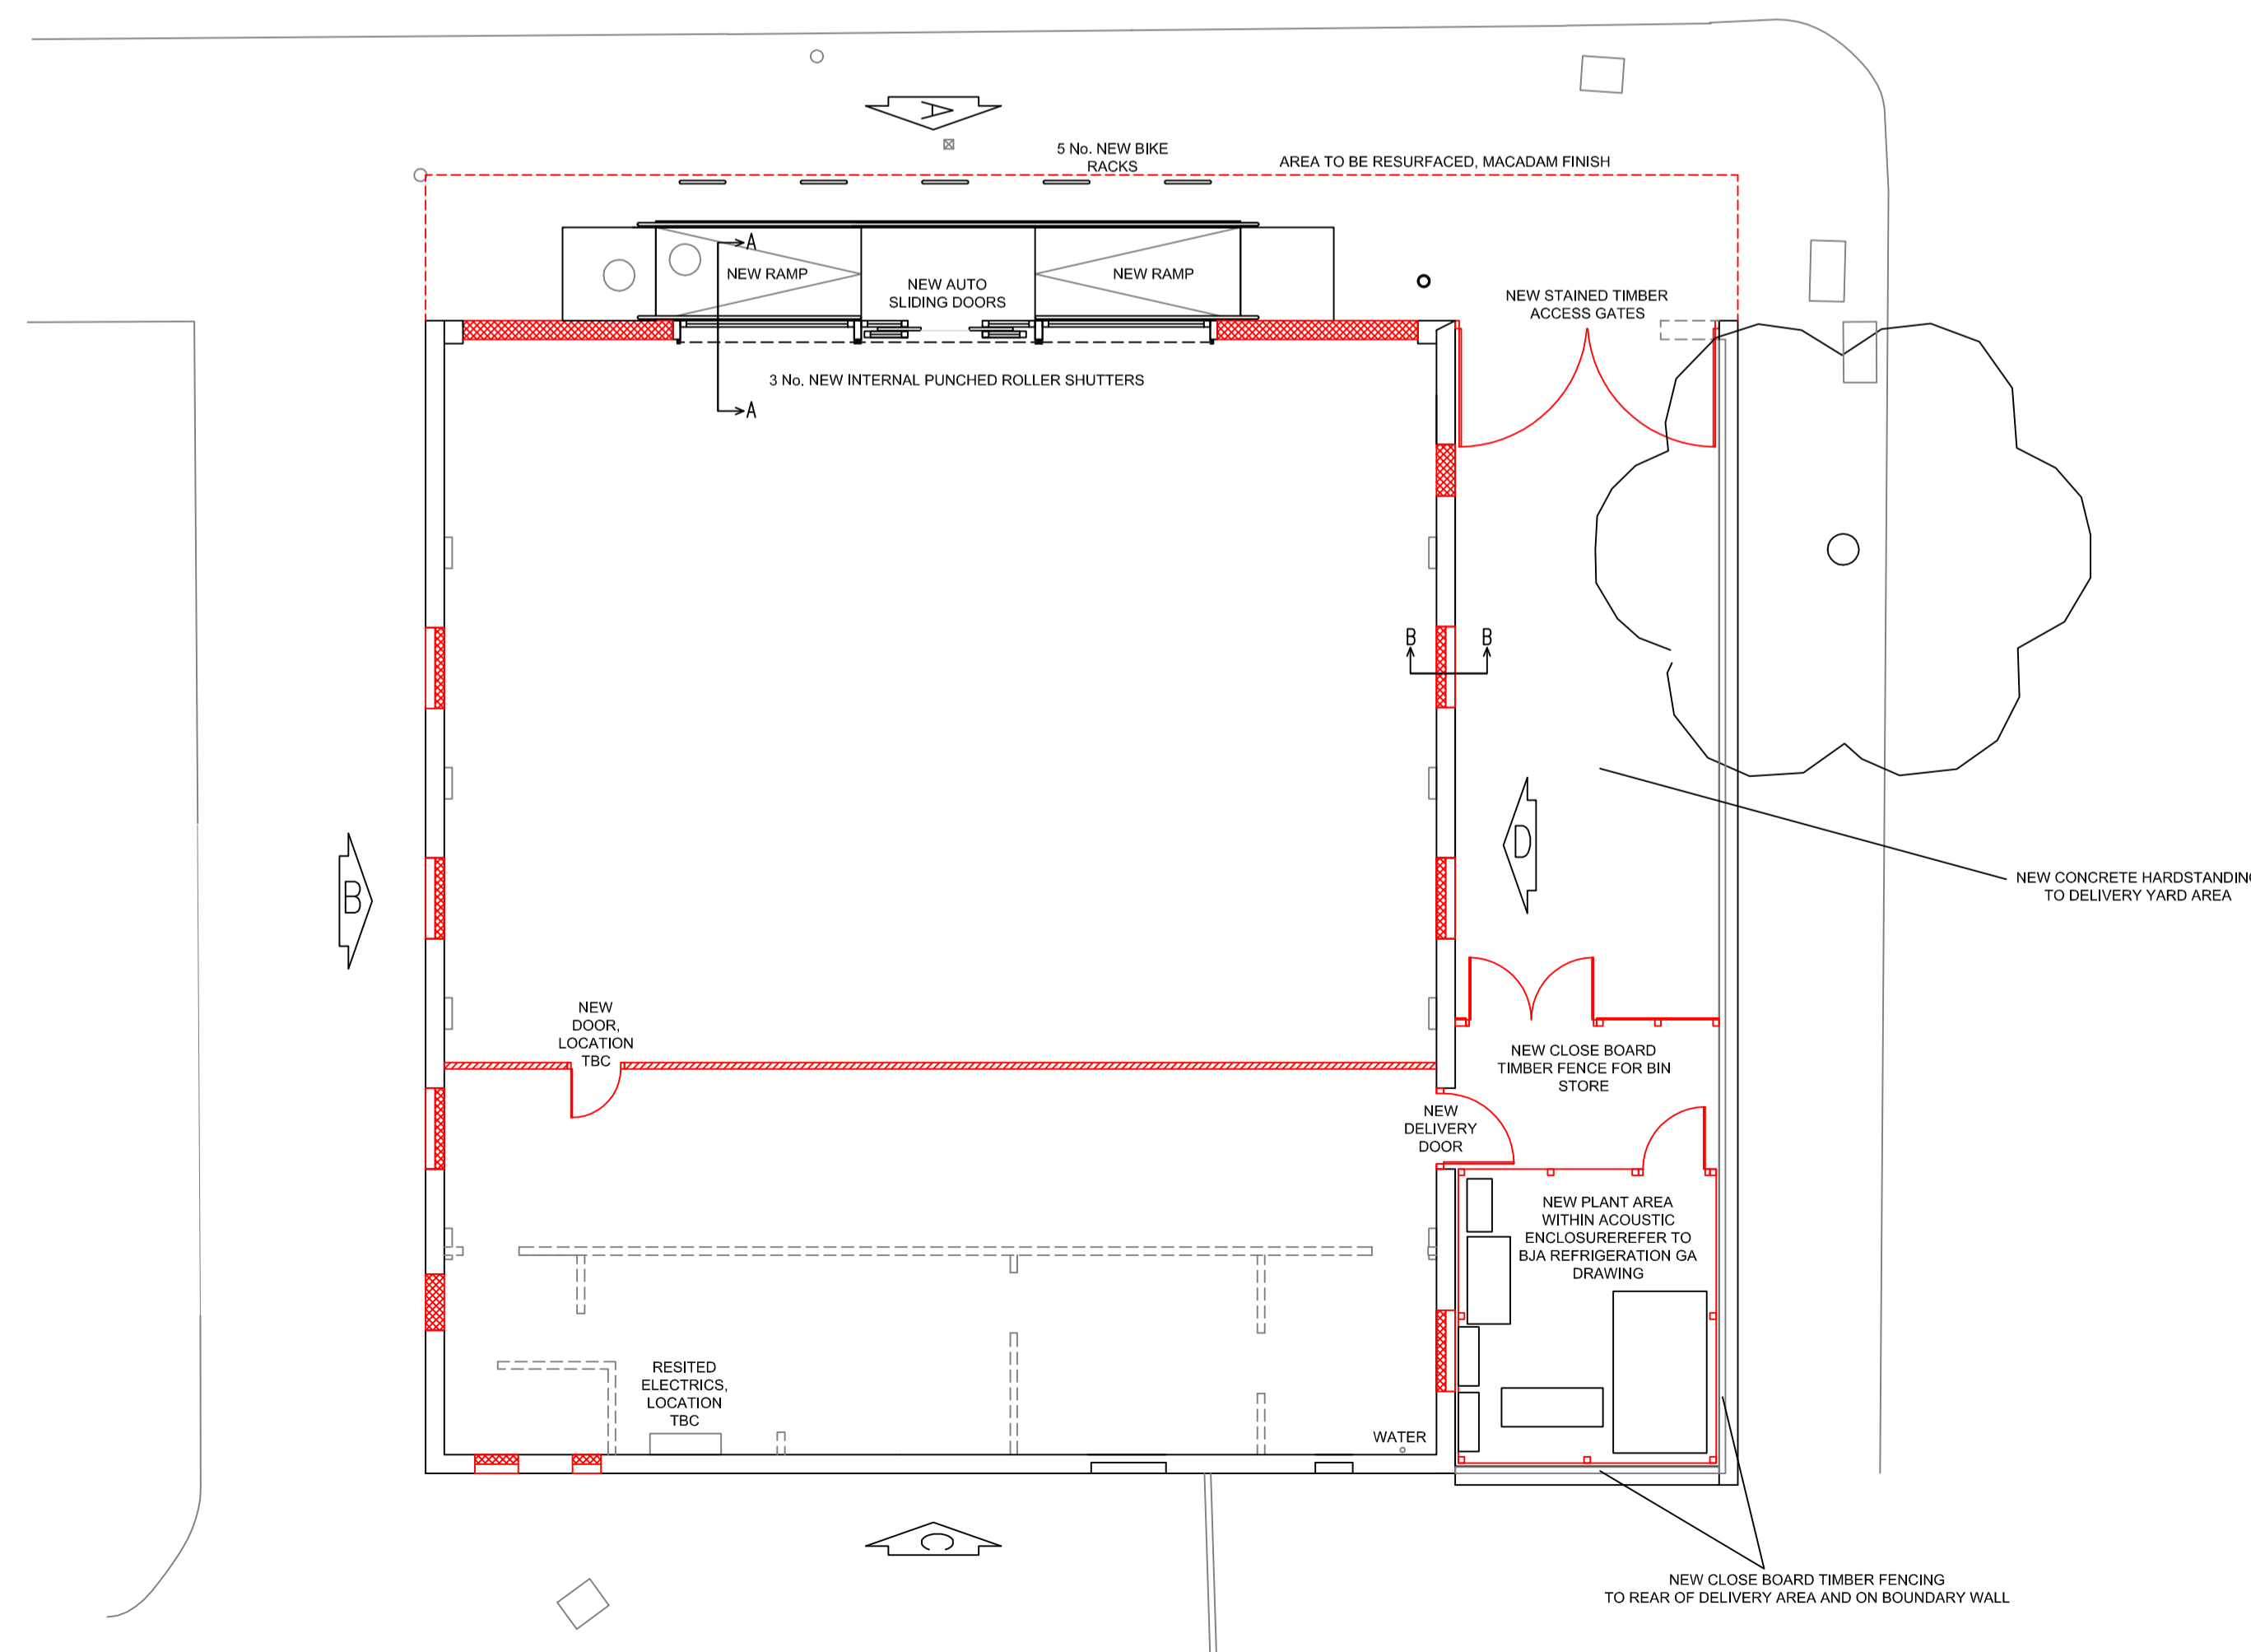

SCALE 1:100

 

PROPOSED FLOOR PLAN

REVISION

A. PROPOSED FLOOR PLAN AMENDED TO INCLUDE RECONFIGURED AUTODOORS & SHOPFRONTS, NEW EXTERNAL RAMPS AND BIKE RACKS TO FRONT OF SITE.

13.10.13

AMENDED PLANS

13/1798/DCI

16/10/13

© THE CONTENTS OF THIS DRAWING REMAIN THE SOLE PROPERTY OF WELLSFIELD ASSOCIATES AND MUST NOT BE COPIED OR REPRODUCED WITHOUT PRIOR PERMISSION.

FULL SURVEY NOT CARRIED OUT, DRAWING PRODUCED USING INFORMATION SUPPLIED BY THE CLIENT

Wellsfield Associates

80 High Street,
Hadleigh,
Essex,
SS7 2PB
Tel: 01702 551123
Fax: 01702 558530
mail@wellsfieldassociates.co.uk

project

Proposed CO-OP Store
200 Kings Road,
Cardiff,
CF11 9DF

GROUND FLOOR PLANS 01

date

July 2013

drawn

DAR

scale

1:100@A1

drg no.

2205.02a