


REVISION

A. PROPOSED FRONT ELEVATION DESIGN AMENDED.

13.10.13

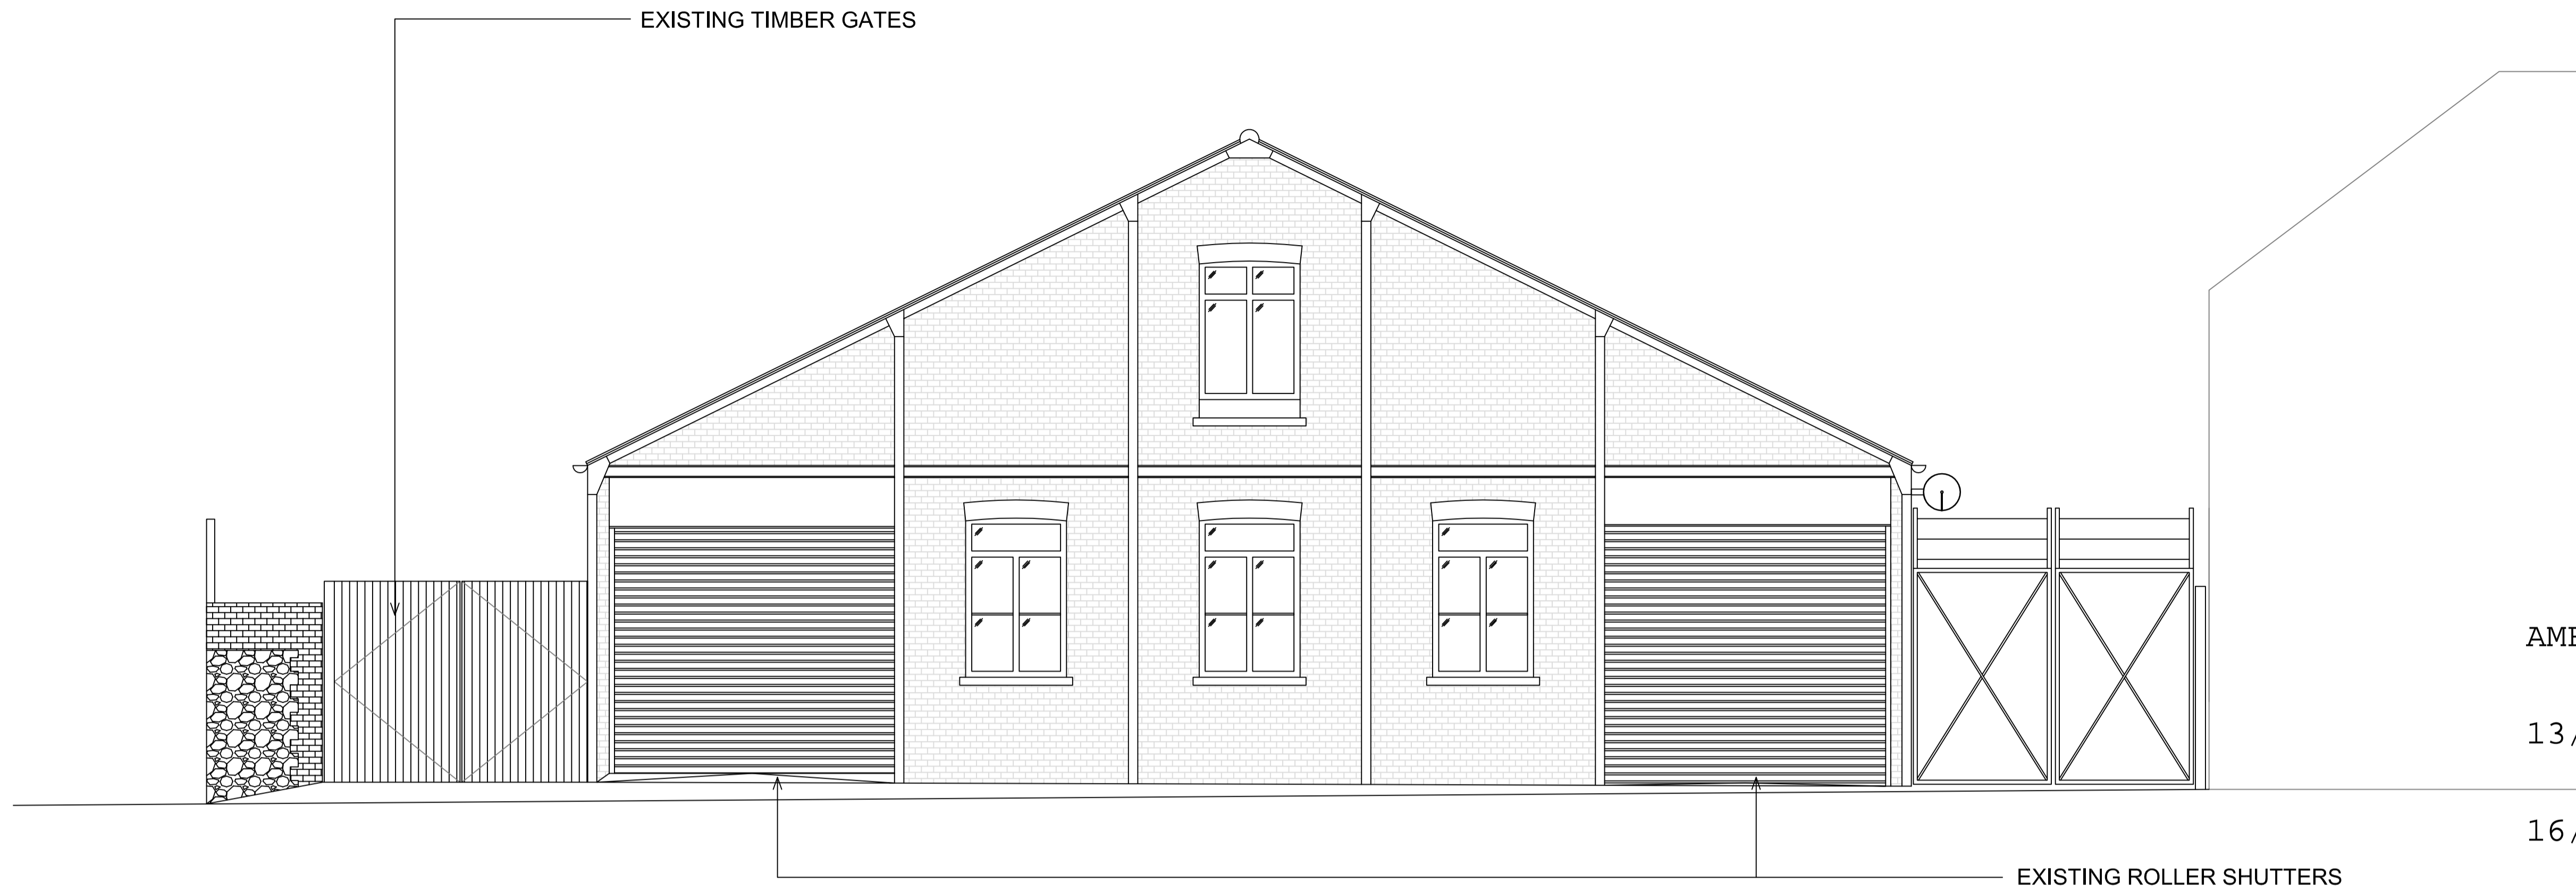


AMENDED PLANS

13/1798/DCI

16/10/13

EXISTING FRONT ELEVATION

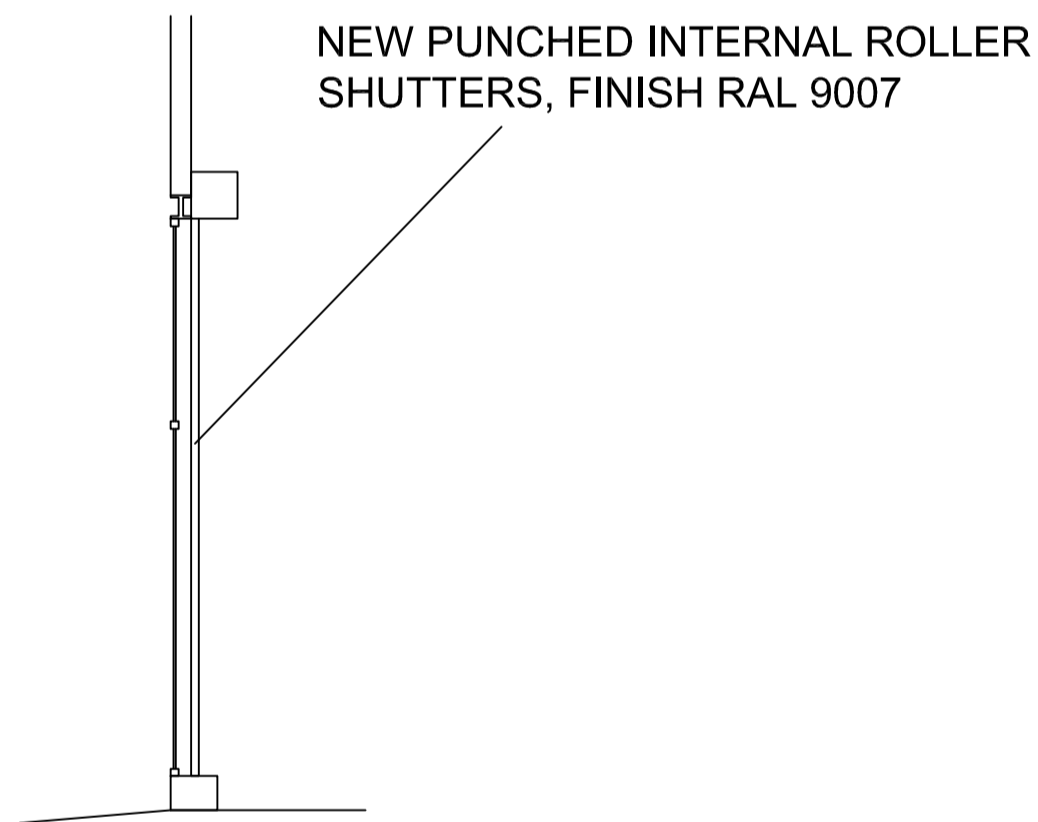

SECTION A - A

© THE CONTENTS OF THIS DRAWING REMAIN THE SOLE PROPERTY OF WELLSFIELD ASSOCIATES AND MUST NOT BE COPIED OR REPRODUCED WITHOUT PRIOR PERMISSION.

FULL SURVEY NOT CARRIED OUT, DRAWING PRODUCED USING INFORMATION SUPPLIED BY THE CLIENT

Wellsfield Associates

80 High Street, Hadleigh, Essex, SS7 2PB Tel: 01702 551123 Fax: 01702 558530 mail@wellsfieldassociates.co.uk

project

Proposed CO-OP Store 200 Kings Road, Cardiff, CF11 9DF

FRONT ELEVATIONS


date July 2013

drawn DAR

scale 1:50@A1

drg no. 2205.03a

SCALE 1:50

 

PROPOSED FRONT ELEVATION